



CLIMATE APPROPRIATE FRUIT


- DATE
- FIG
- POMEGRANATE
- MULBERRY
- PERSIMMON
- JUJUBE BLACKBERRY

DECOMPOSED GRANITE ACCESSIBLE WALKWAYS THROUGH OUT THE GARDENS

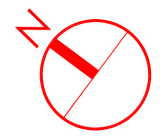


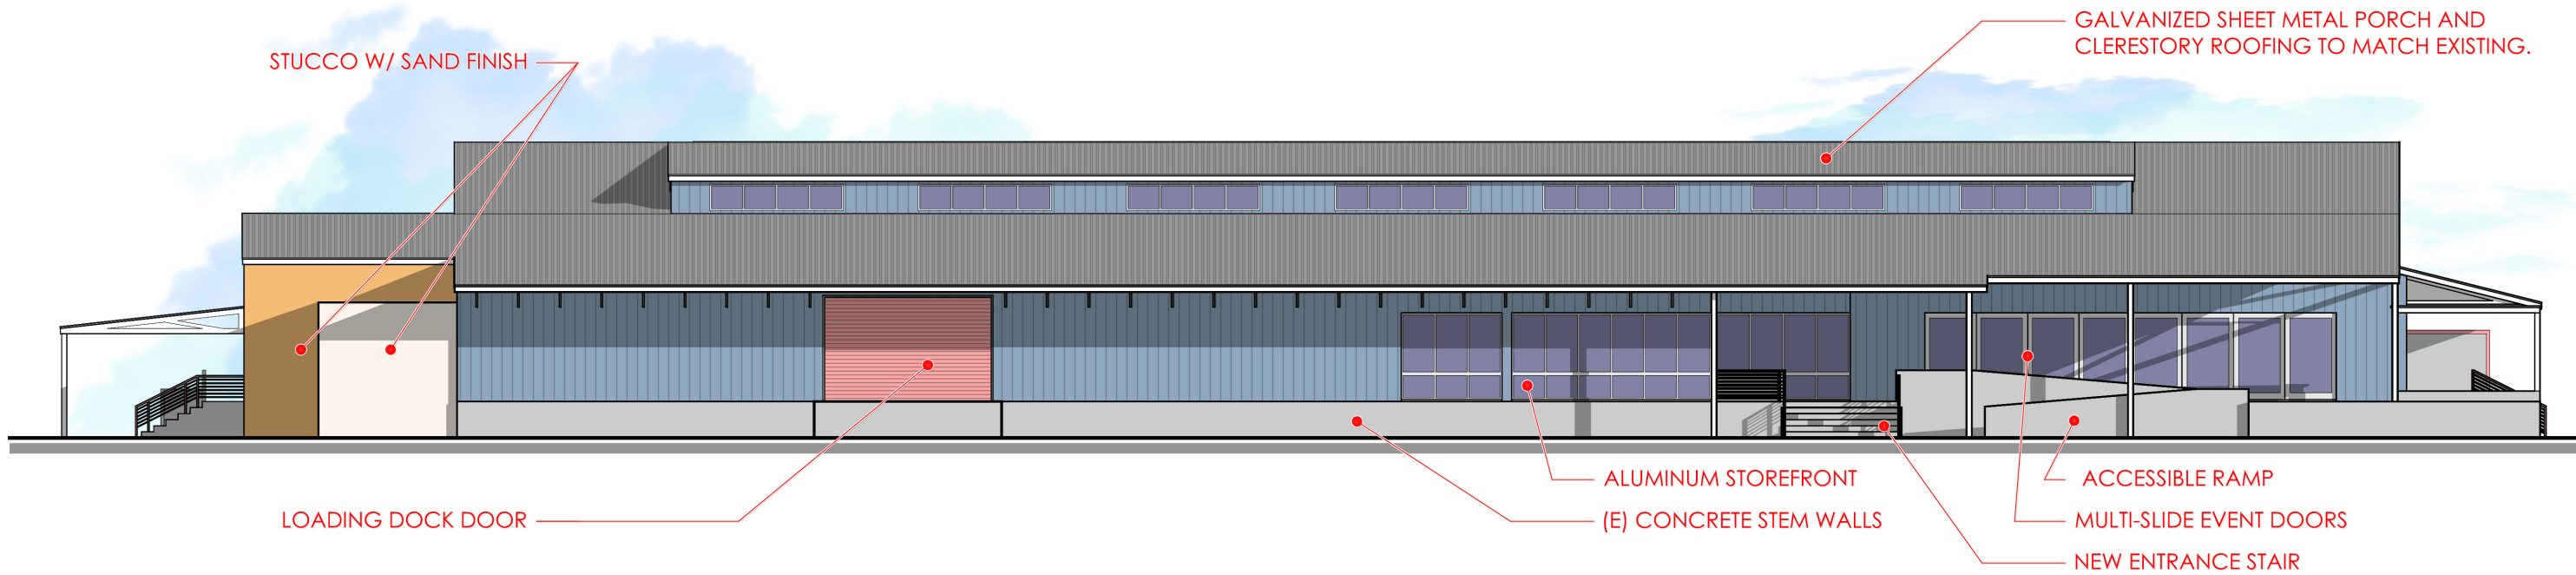

NORTH-EAST ELEVATION

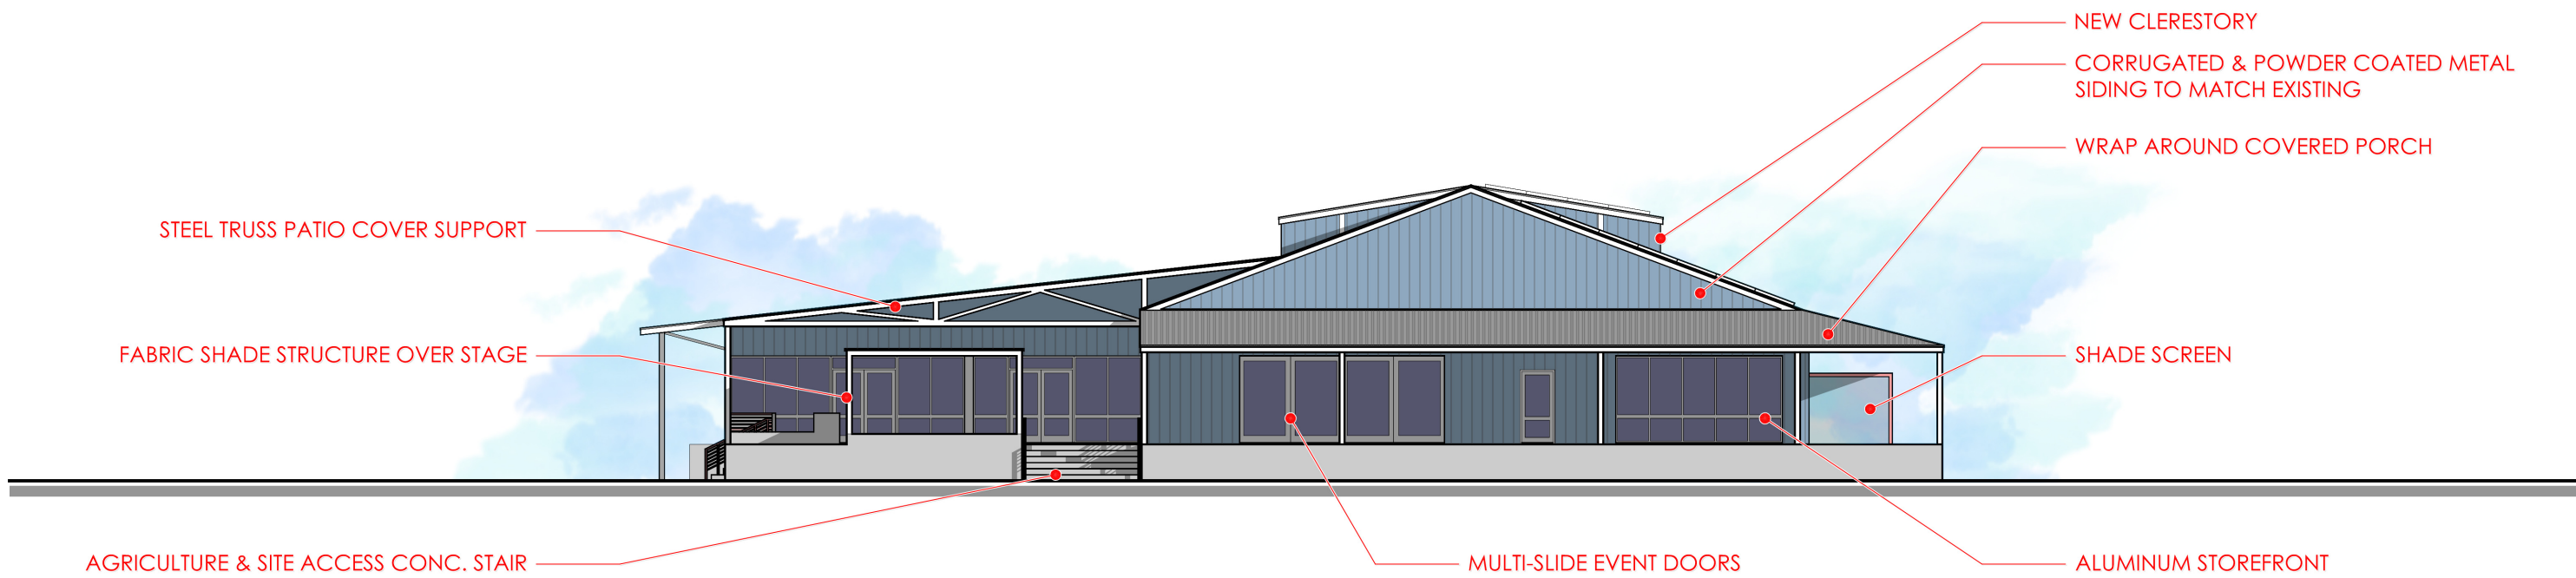

NORTH-WEST ELEVATION

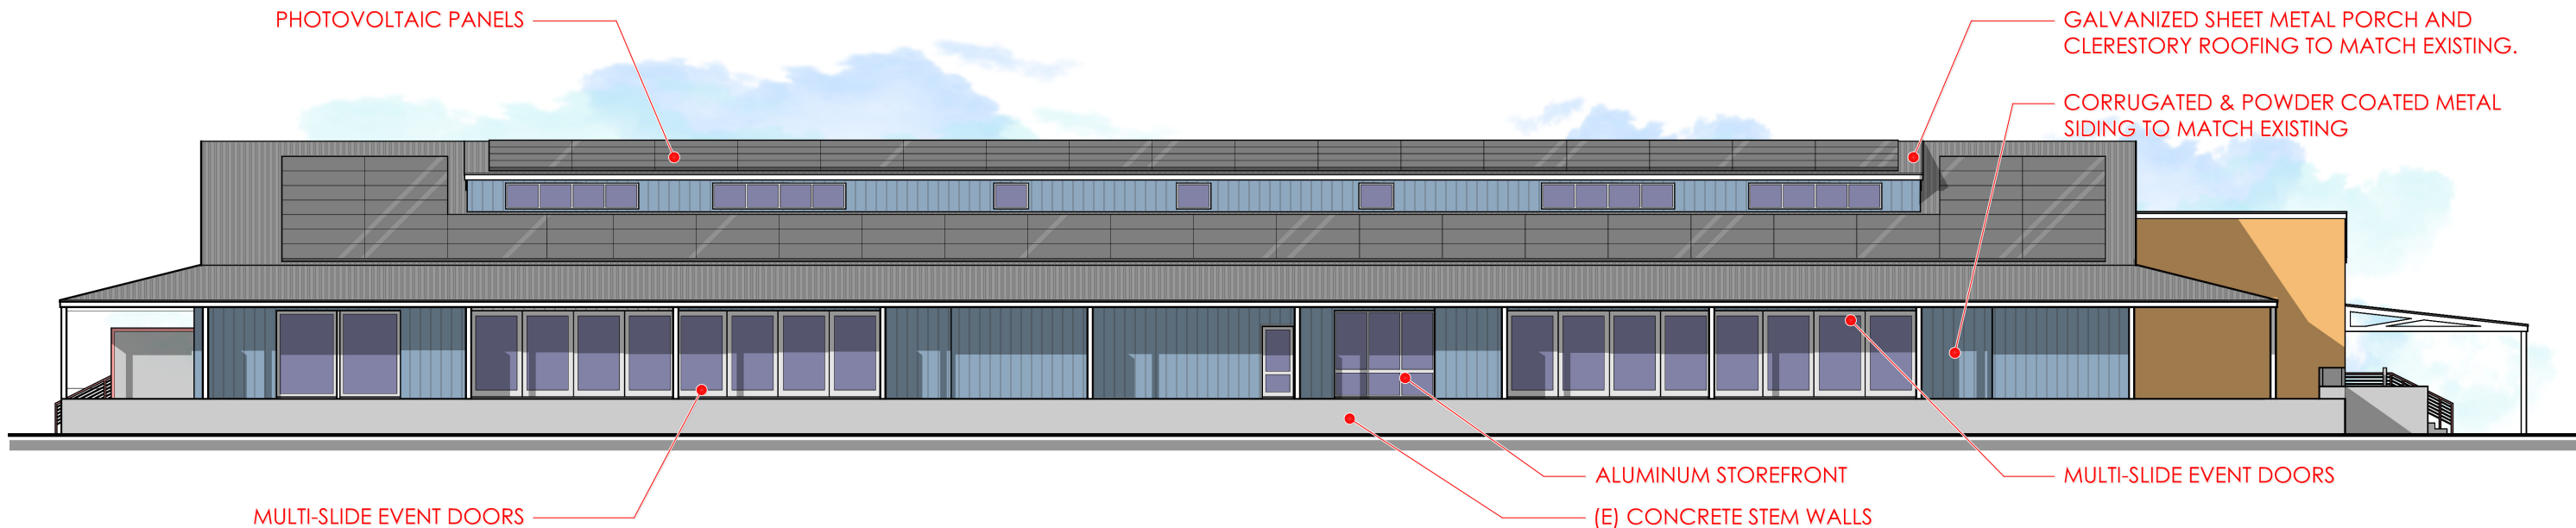

SOUTH-WEST ELEVATION



SOUTH-EAST ELEVATION



CEDG ARCHITECTS

401 E. COLUMBIA AVENUE
POMONA, CA 91767
909.625.3916 | www.cedgarchitects.com

CITY OF COACHELLA | COMMUNITY RESILIENCE CENTER - HIDDEN HARVEST BUILDING CONVERSION

CONCEPT PERSPECTIVE

N.T.S. | SEPTEMBER 5, 2023

